


1 GROUND FLOOR PLAN - UNIT 206
 SCALE: 1/4"=1'-0"
GROUND FLOOR AREA = 1180 ft² + GARAGE

LEGEND:
 SD - SMOKE DETECTOR
 CS - CARBON MONOXIDE / SMOKE
 ** ALL UNITS ARE INTERCONNECTED WITH
 120V SUPPLY & BATTERY BACKUP.







2 BASEMENT / FOUNDATION PLAN - UNIT 206
 SCALE: 1/4"=1'-0"

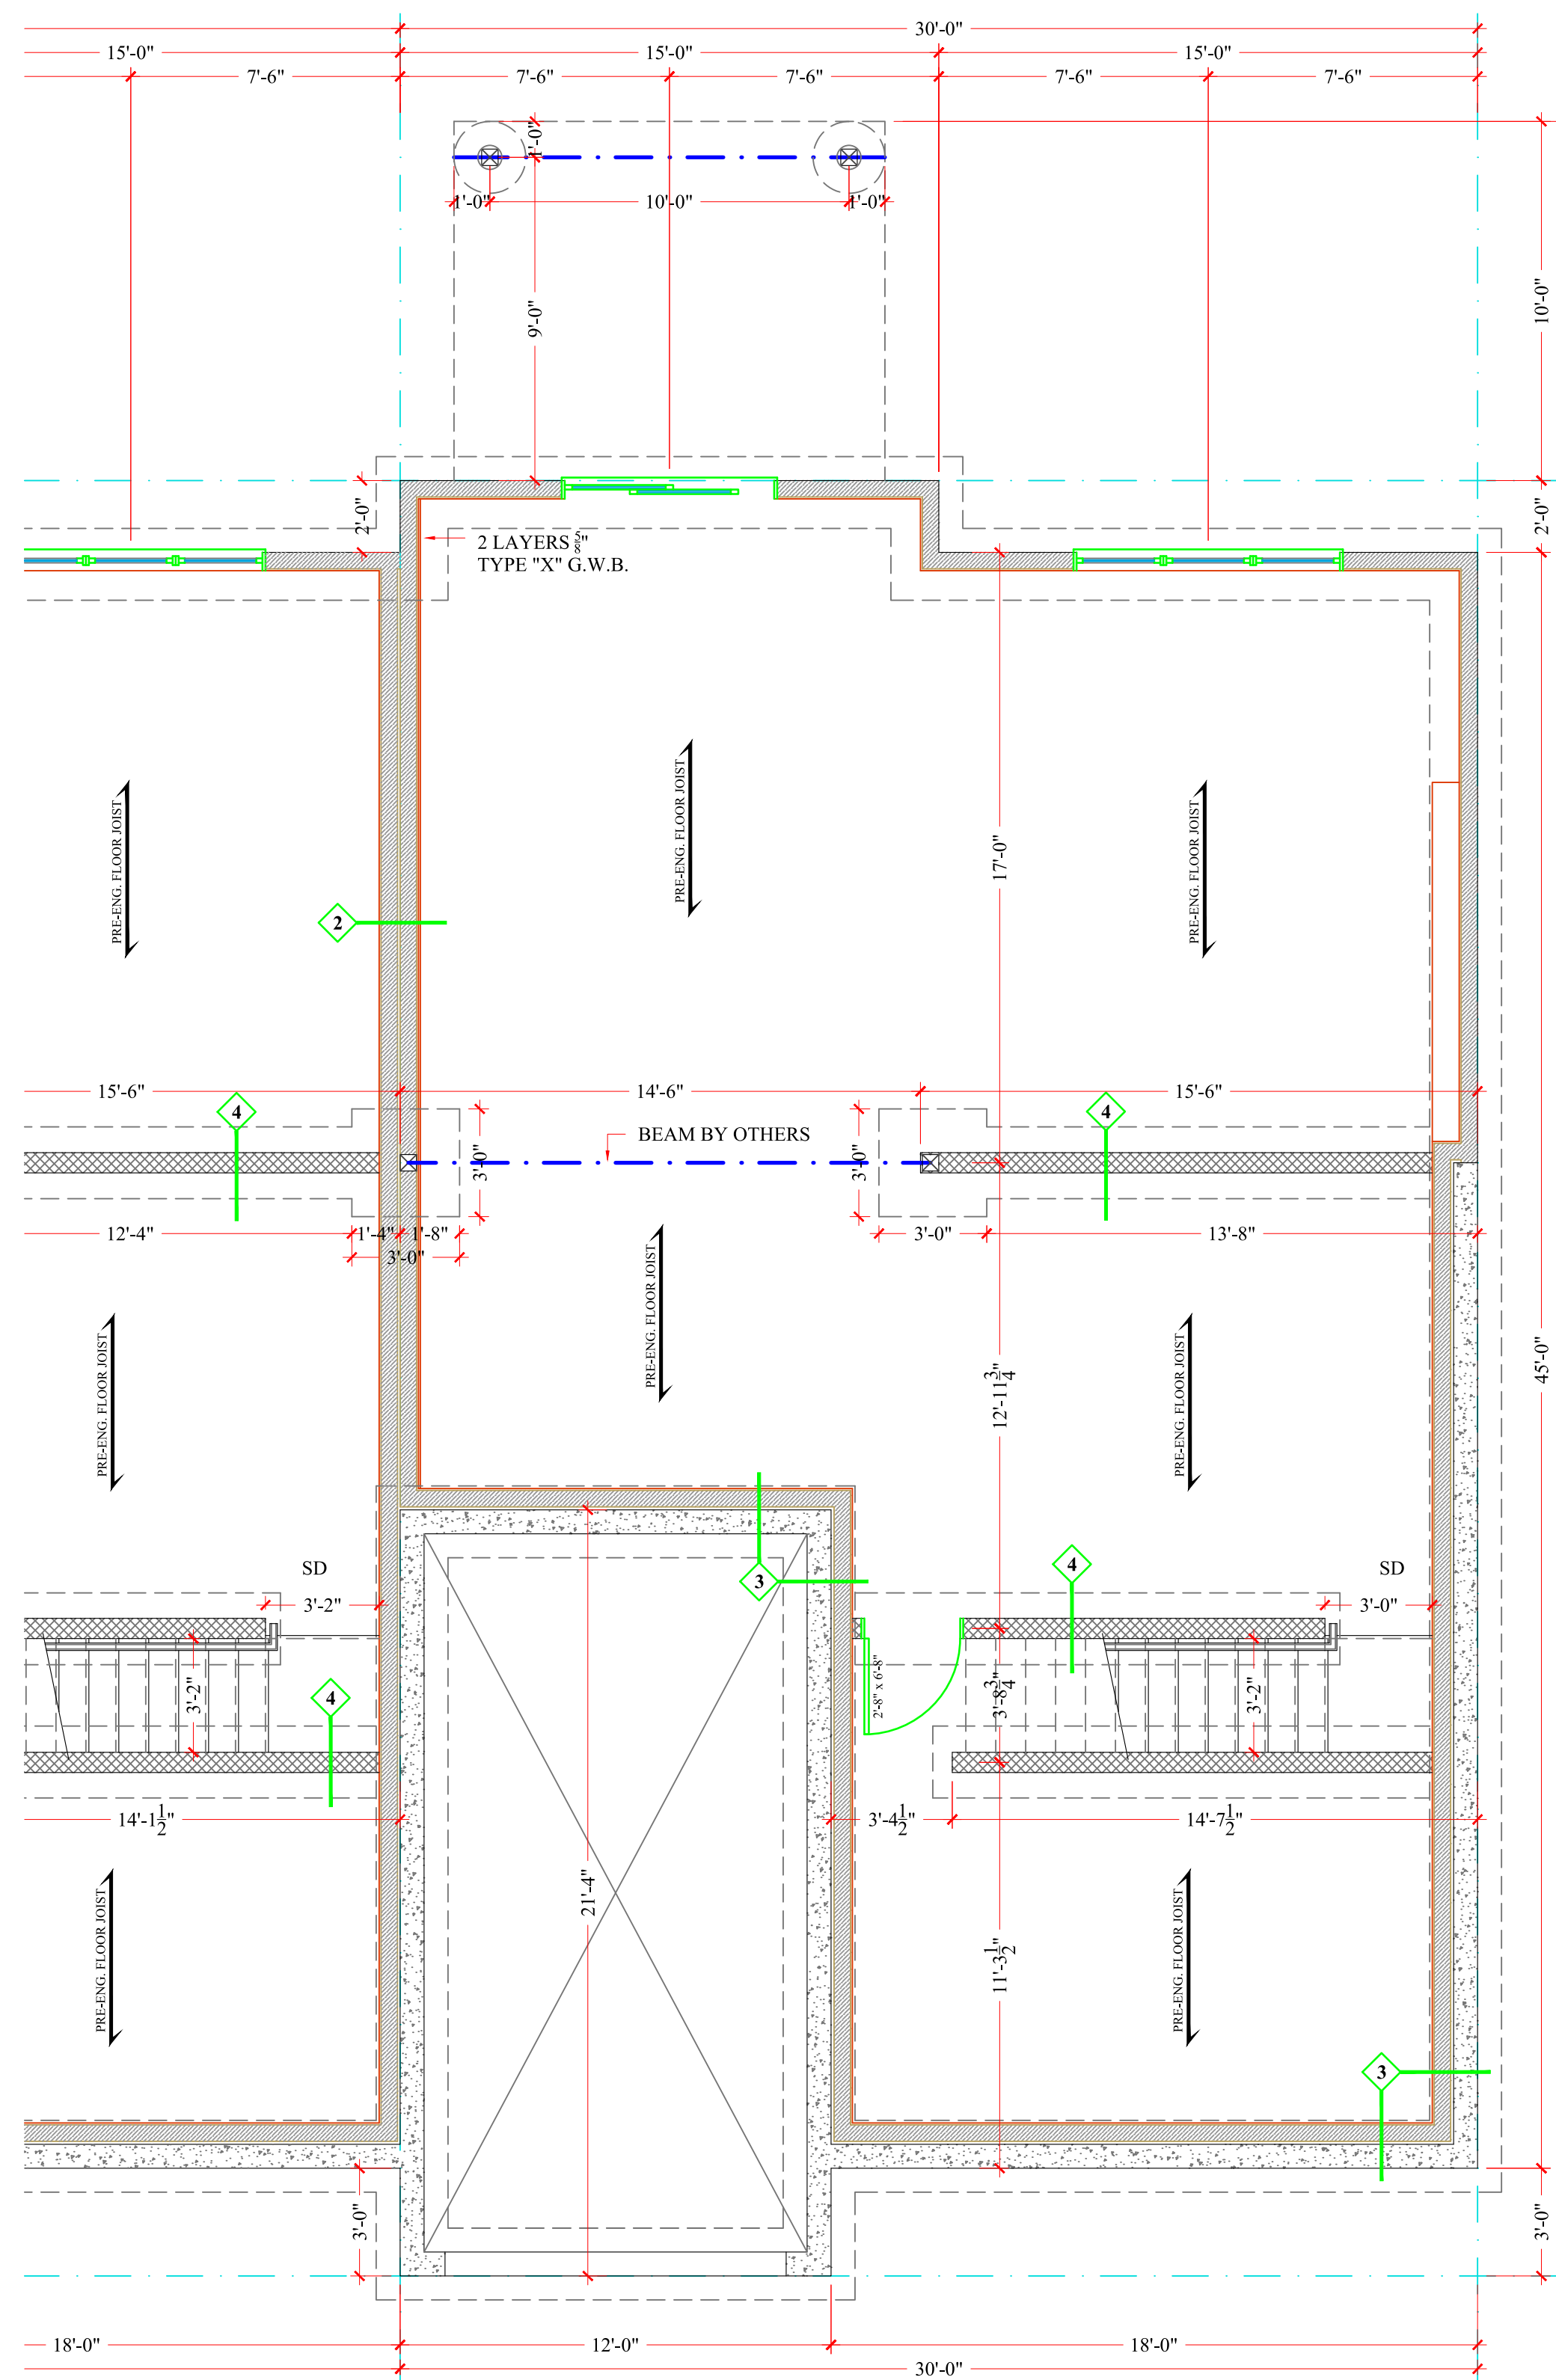

DISCLAIMER: All floorplans, renderings, dimensions, and elevations shown are artist's concepts and are subject to change without notice. Finishes, features, and specifications may vary by unit and are subject to availability and change. MR Investments and Brilliant Homes reserve the right to make modifications to floorplans, layouts, square footage, and elevations as deemed necessary and without prior notification. Stated measurements are approximate and may differ from actual construction. Square footage is calculated based on industry standards and is intended for marketing purposes only. It should not be relied upon as a representation of the exact usable space.

Copyright (c) 2025 by Lockhart's Design & Consulting Inc. - All Rights Reserved.
 This drawing may not be copied or reproduced in whole or in part without the written consent of Lockhart's Design & Consulting Inc.

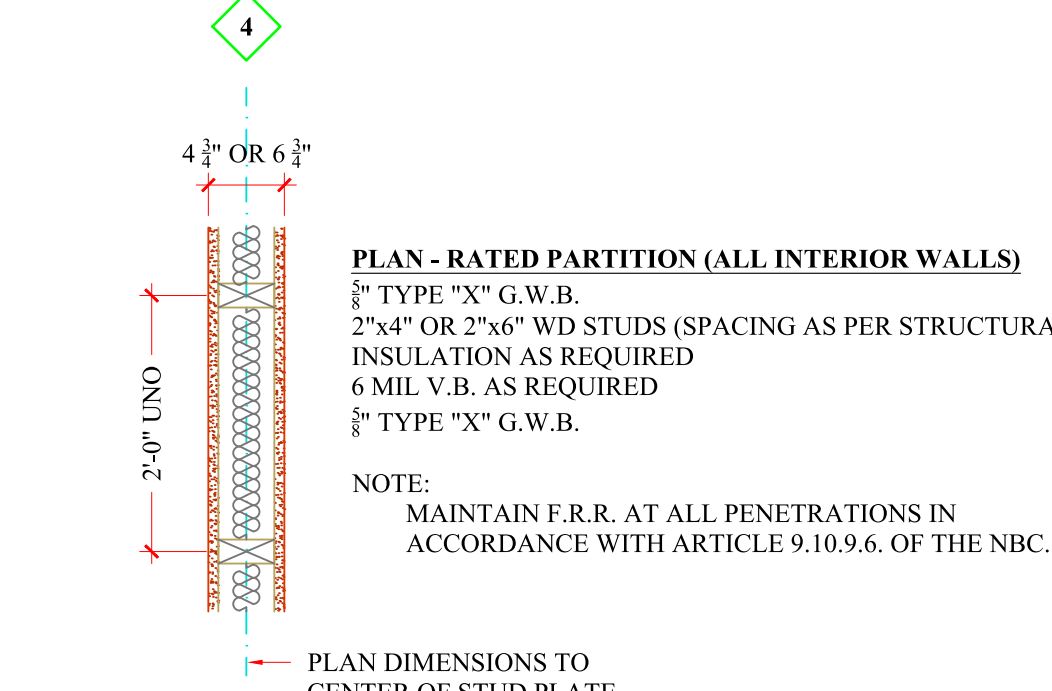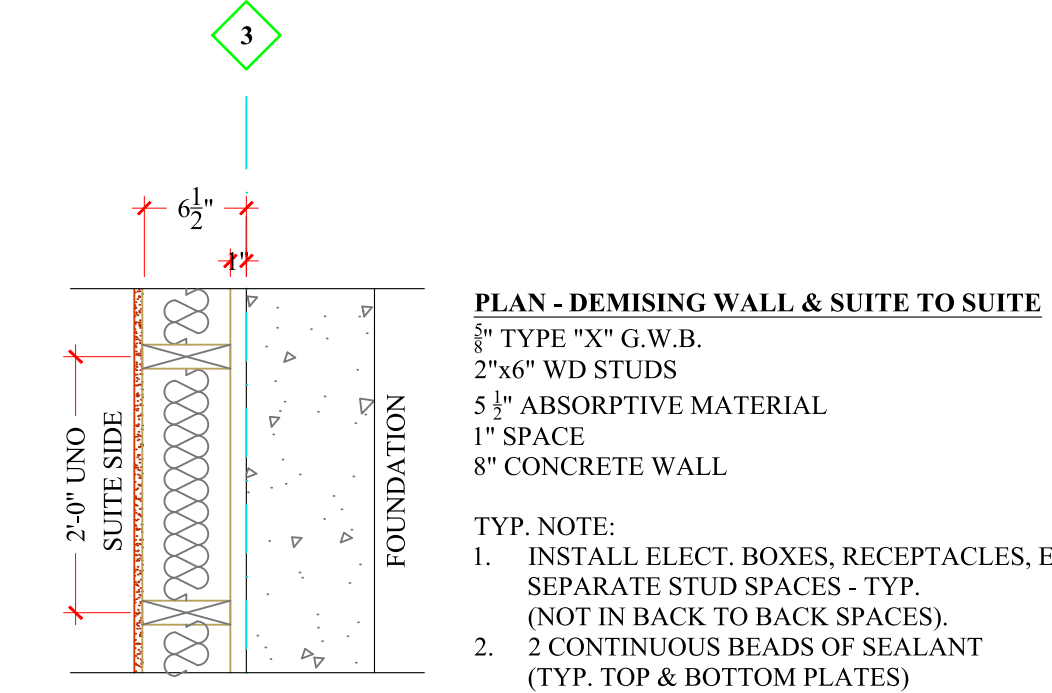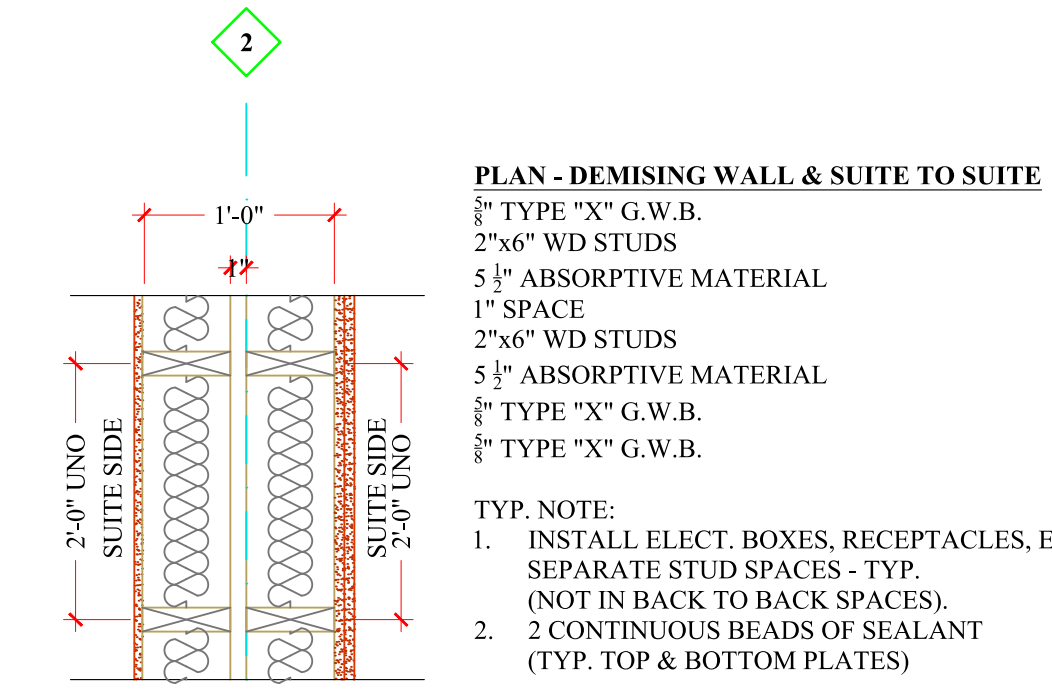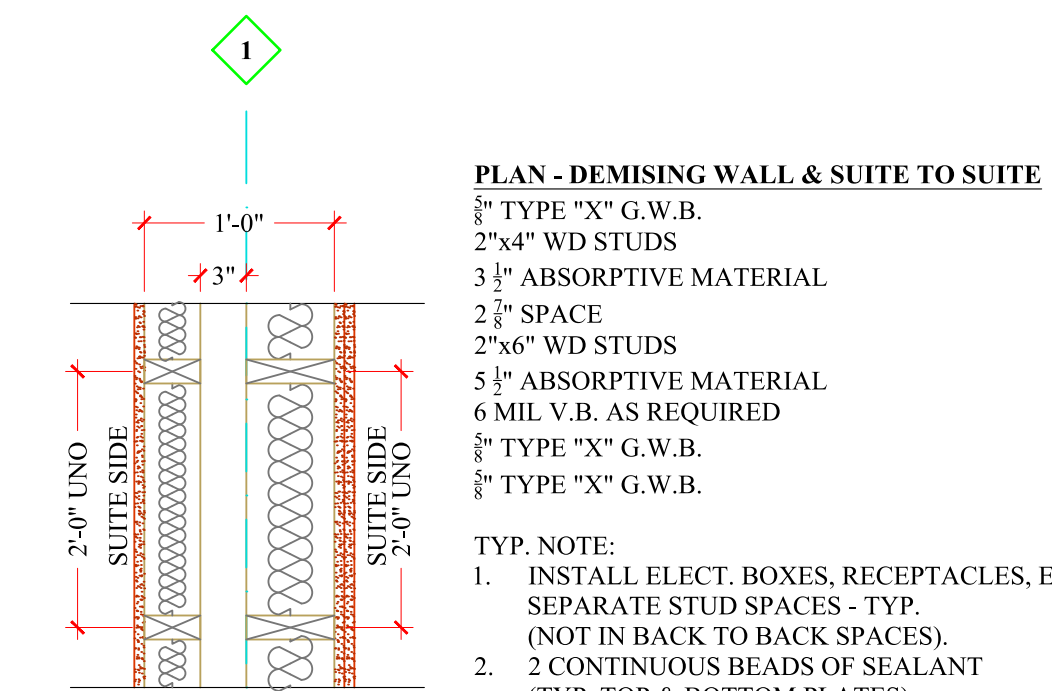

0	PRELIMINARY		
00000	00000000000000000000	00	0000
 Lockhart's DESIGN & CONSULTING INC. Specializing in Residential & Commercial Designs www.lockhartsdesign.ca PHONE - (906) 333-2202 EMAIL - info@lockhartsdesign.ca			
00000000	0000	00000000	0000
XXXXXXXXXXXXXXXXXXXX			

XXXXXXXXXXXX			
0000000000	0000	00000000	0000
000000	0000	00000000	0000
000000	00000000	00000000	0000
000000	00000000	00000000	0000